


Figure CSJ-6. Multiple Lane Closure - Left Lanes

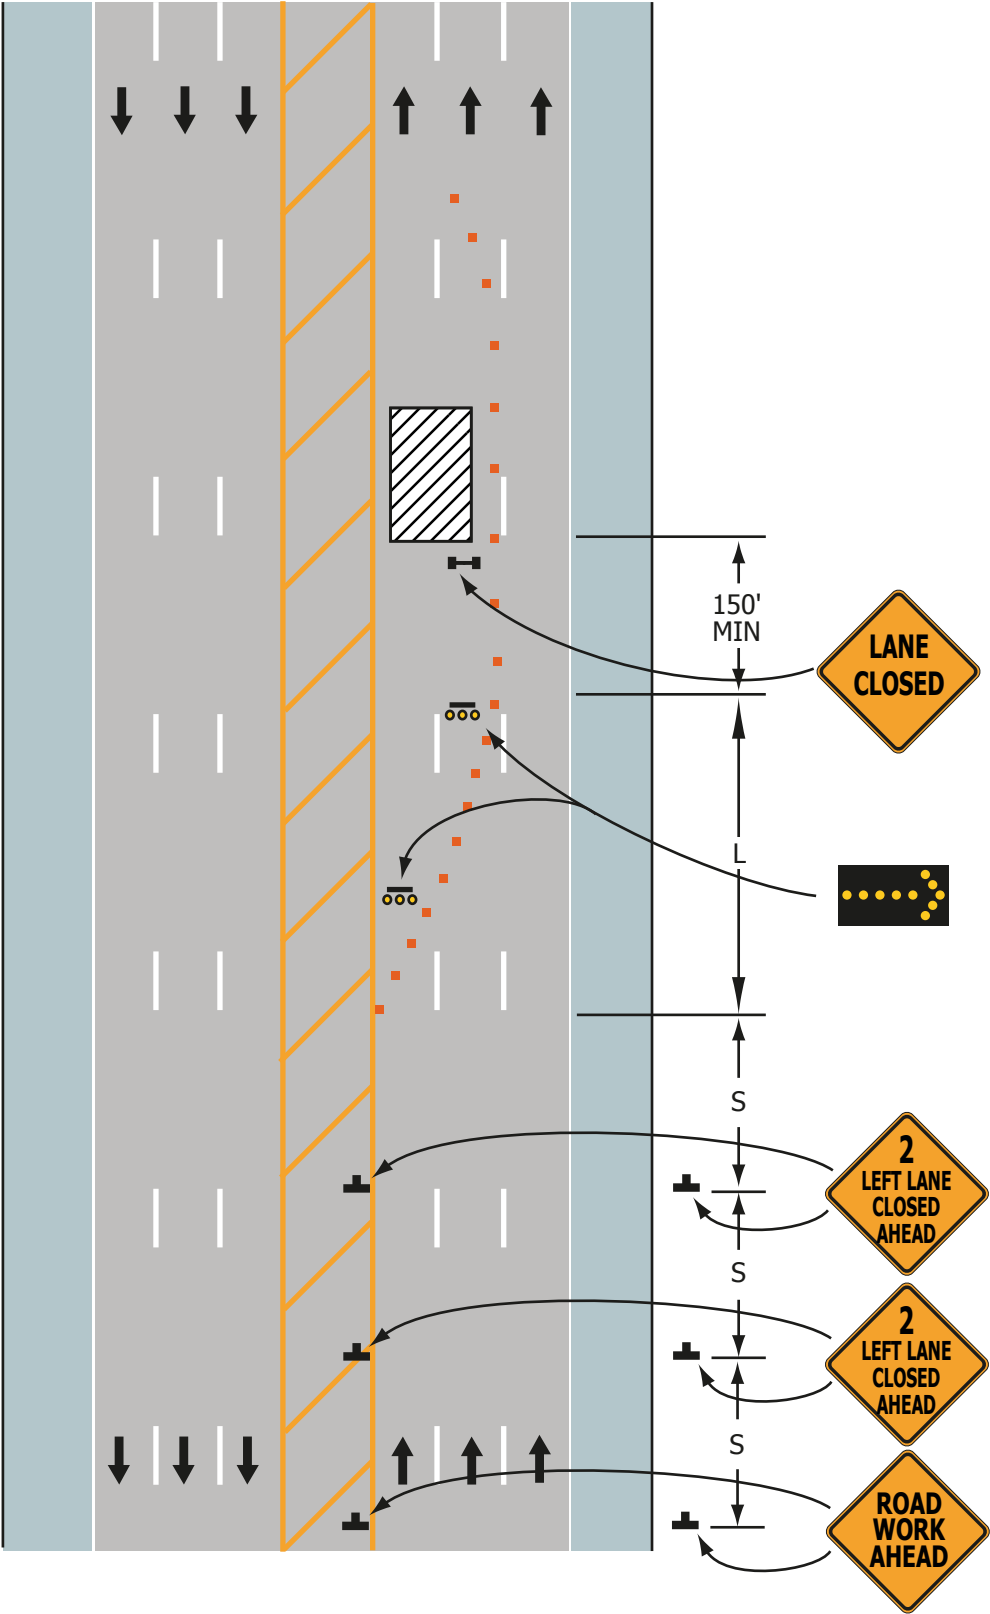

Note: ☐ See Table A
for Sign, Cone Spacing,
and Taper Lengths.

REVIEWED (___ AS NOTED) BY:

DATE: ___ / ___ / 20___

PERMIT #: _____
PROJECT INSPECTOR MAY MODIFY
TRAFFIC CONTROL PLANS AS
FIELD CONDITIONS DICTATE

Typical Application 6